



NOTE:
 The water lines and appurtenances shown on these maps (Sheets 1 through 4) will serve to provide information regarding the general location of water lines and where water lines exist. Location of lines and appurtenances is not warranted to be exact relative to streets and rights-of-way.

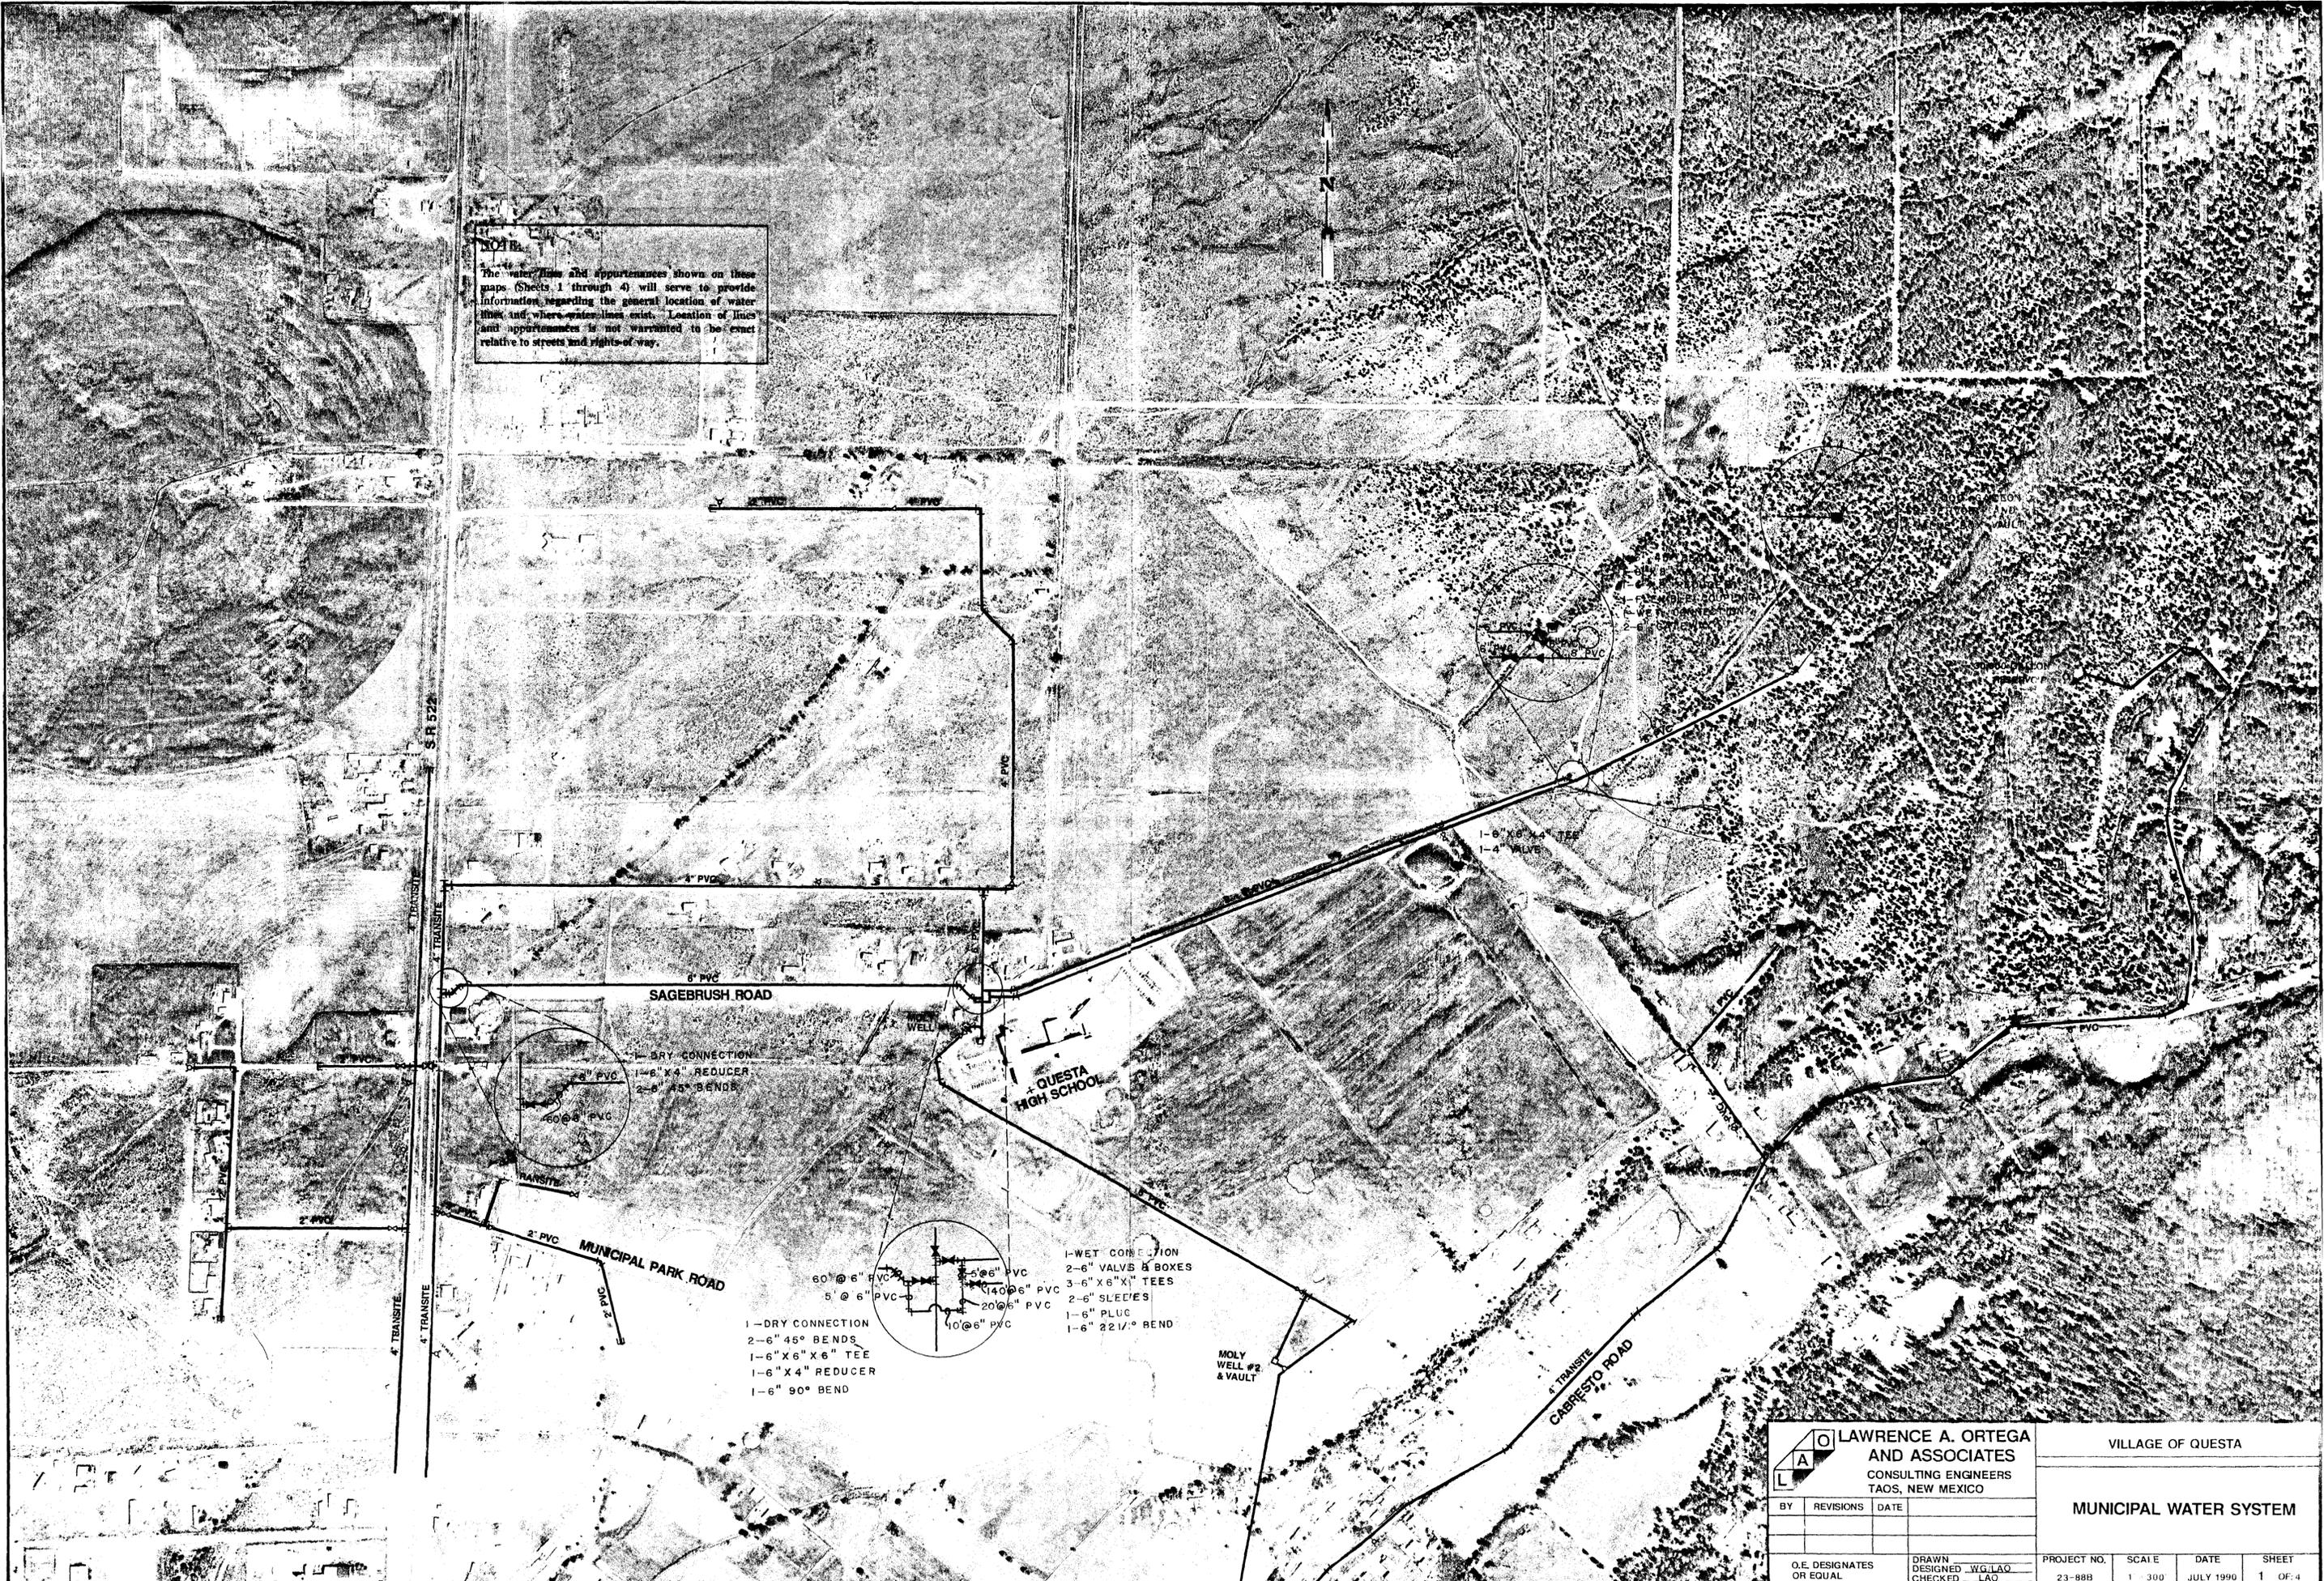

- 1-DRY CONNECTION
- 2-6" 45° BENDS
- 1-6" X 6" X 6" TEE
- 1-6" X 4" REDUCER
- 1-6" 90° BEND
- 1-WET CONNECTION
- 2-6" VALVES & BOXES
- 3-6" X 6" X 6" TEES
- 2-6" SLEEVES
- 1-6" PLUG
- 1-6" 22 1/2° BEND

		LAWRENCE A. ORTEGA AND ASSOCIATES CONSULTING ENGINEERS TAOS, NEW MEXICO		VILLAGE OF QUESTA	
BY _____ REVISIONS _____ DATE _____		PROJECT NO. 23-88B		SCALE 1" = 300' DATE JULY 1990	
O.E. DESIGNATES OR EQUAL		DRAWN DESIGNED W.G.LAO CHECKED LAO		SHEET 1 OF 4	

2000

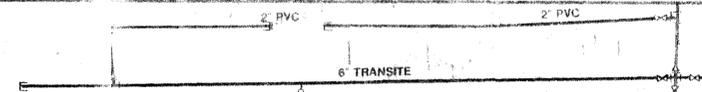


3 - 4" PVC
3 - 2" FIRE HYDRANTS
3 - GATE VALVES

WELL 3
(NOT IN USE)

MUNICIPAL OFFICES

- 1 - 4" 90° BEND
- 2 - 4" 45° BEND
- 3 - 4" GATE VALVE W/ BOXES
- 4 - 2" x 1 1/2" REDUCER
- 5 - 4" x 6" REDUCER

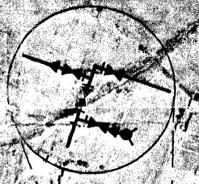

LAWRENCE A. ORTEGA AND ASSOCIATES CONSULTING ENGINEERS TAOS, NEW MEXICO		VILLAGE OF QUESTA	
BY _____ REVISIONS _____ DATE _____		MUNICIPAL WATER SYSTEM	
O.E. DESIGNATES OR EQUAL	DRAWN DESIGNED <u>W/LAO</u> CHECKED <u>LAO</u>	PROJECT NO. 23-88B	SCALE 1" = 300' DATE JULY 1990 SHEET 2 OF 4

K KOOGLE & POULS ENGINEERING, INC.
 8334 GARDNER, N.E. ALBUQUERQUE, NEW MEXICO 87110

E & POULS ENGINEERING, INC.
ARCHITECTS, ALBUQUERQUE, NEW MEXICO 87110



		LAWRENCE A. ORTEGA AND ASSOCIATES CONSULTING ENGINEERS TAOS, NEW MEXICO	
BY	REVISIONS	DATE	
O.E. DESIGNATES OR EQUAL		DRAWN DESIGNED <u>WG/LAO</u> CHECKED <u>LAO</u>	PROJECT NO. 23-88B SCALE 1" = 300' DATE JULY 1990 SHEET 3 OF 4

VILLAGE OF QUESTA
MUNICIPAL WATER SYSTEM



 LAWRENCE A. ORTEGA AND ASSOCIATES CONSULTING ENGINEERS TAOS, NEW MEXICO		VILLAGE OF QUESTA			
		MUNICIPAL WATER SYSTEM			
BY	REVISIONS	DATE			
O.E. DESIGNATES OR EQUAL	DRAWN	DESIGNED	CHECKED	PROJECT NO.	SCALE
	WG/LAO	WG/LAO	LAO	23-88B	1" = 300'
				DATE	SHEET
				JULY 1990	4 OF 4